


# Smoke and Dye Testing Summary

## High Level Sewershed

### Run Summary

Test ID	Test Type	Date Inspected	Company / Super.	Blower MH	Ground Condition	Notification Made?	Total Length
S1028-259	Smoke	9/1/2009	ADS/TM	S21KK_033MH	Dry	Yes	1,461.10

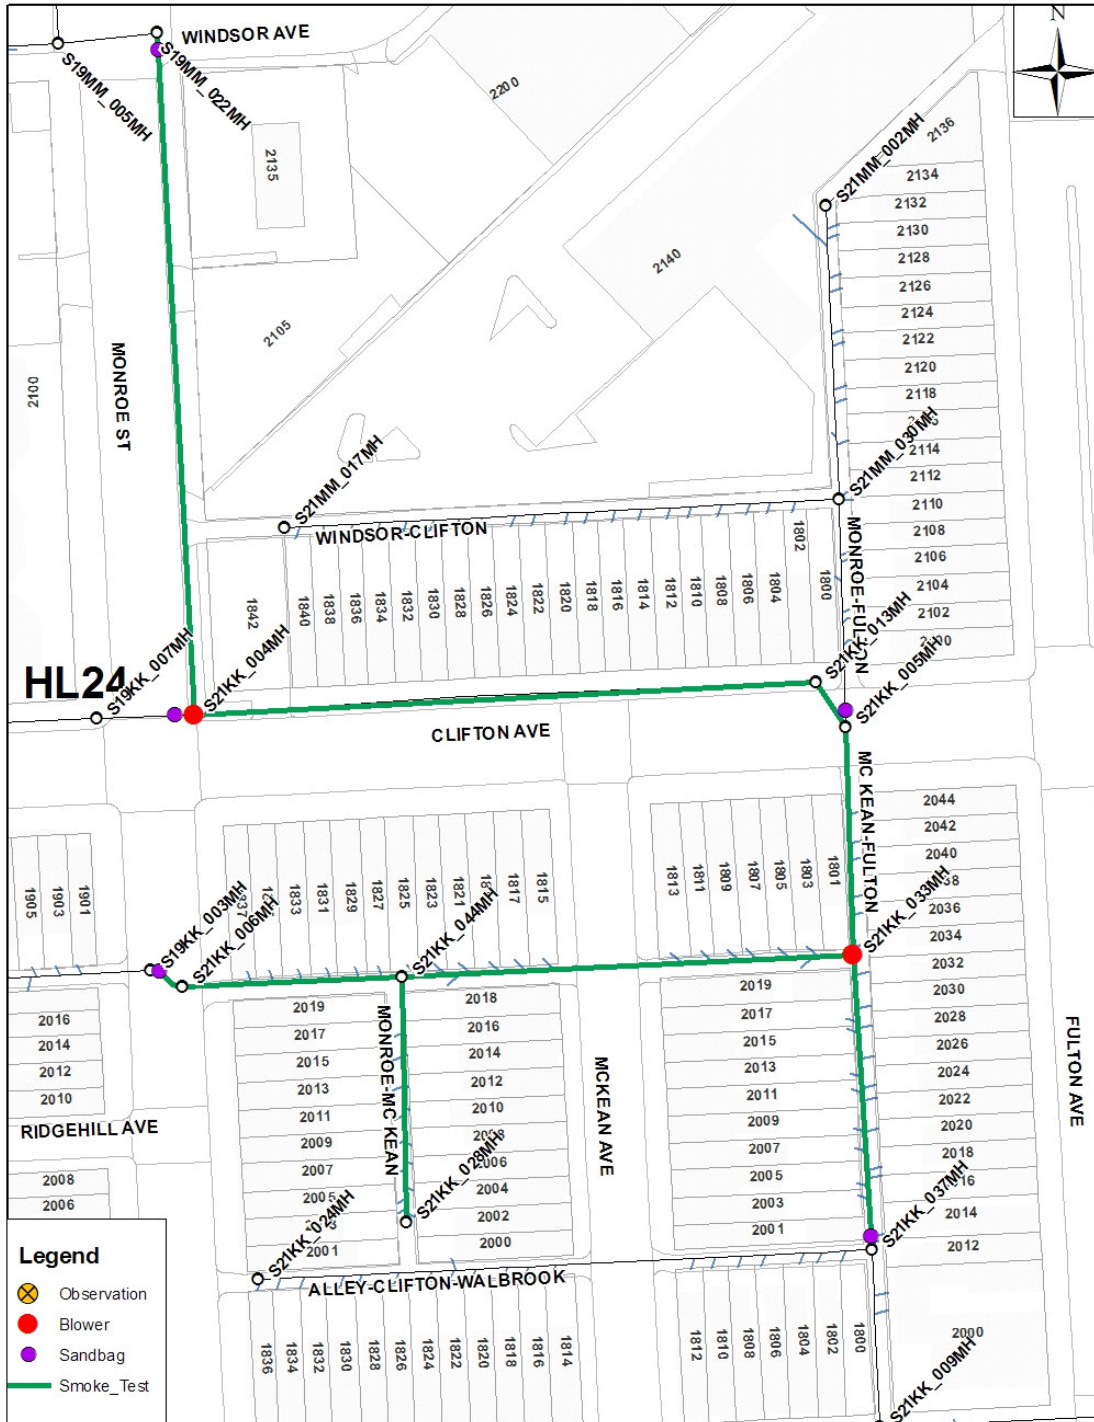

---

# Smoke and Dye Testing Summary

---

## High Level Sewershed

### Run Summary

---

Test ID	Test Type	Date Inspected	Company / Super.	Blower MH	Ground Condition	Notification Made?	Total Length
S1028-259	Smoke	9/1/2009	ADS/TM	S21KK_033MH	Dry	Yes	1,461.10

### Isolated Pipes

---

Pipe ID	Upstream MH	Downstream MH	Length (ft)	Diameter (In)
S21KK_033G1	S21KK_033MH	S21KK_037MH	152.037	15
S21KK_044G1	S21KK_044MH	S21KK_033MH	231.962	10
S21KK_028G1	S21KK_028MH	S21KK_044MH	126.289	8
S21KK_006G1	S21KK_006MH	S21KK_044MH	113.229	10
S21KK_005G1	S21KK_005MH	S21KK_033MH	117.705	15
S21KK_013G1	S21KK_013MH	S21KK_005MH	28.1439	15
S21KK_004G1	S21KK_004MH	S21KK_013MH	319.964	15
S19MM_022G1	S19MM_022MH	S21KK_004MH	351.956	12
S19KK_003G1	S19KK_003MH	S21KK_006MH	19.8148	10

### Observations & Photos

---

